

4

3

DWG NO 2100A001

SHEET 1 of 1 REV 0

1

NEXT ASSEMBLY

REVISION HISTORY

REV	DESCRIPTION	ECN	DATE	BY	APPROVED
		-			

ROBO-GUARD FENCING

- 8 GAUGE (Ø.186") STEEL WELDED WIRE PANELS
- POWDER COAT BLACK OR GALVANIZED
- 2" X 2" STEEL POSTS POWDER COAT YELLOW
- SWING GATES WITH LOCK AND UNIVERSAL LATCH
- OPTIONAL SWING GATE INTERLOCK SWITCH
- CONSULT APPLICATIONS FOR A CUSTOMIZED LAYOUT
- STANDARD COMPONENTS

PANELS		PANEL CLIPS	POSTS HEIGHT	SWING GATES	
WIDTH	HEIGHT			WIDTH	HEIGHT
94" X 47"	6	5'	3' X 4'		
94" X 36"	4	8'	4' X 4'		
94" X 24"	4		3' X 8'		
94" X 12"	4		4' X 8'		

ITEM	QTY	PART NO.	DESCRIPTION
PARTS LIST / MATERIAL			

DO NOT SCALE DRAWING	
MM-DD-YY	
DRAWN BY	DATE
AJW	5/3/2004
CHECKED BY	DATE
APPROVED BY	DATE
INITIAL ECN	4347
DATE ISSUED	5/3/2004
REF	

RITE-HITE[®] DOORS INC.

TITLE: ARCHITECTURAL APPROVAL ROBO-GUARD
 PHONE# (800)553-5560 (563)587-4401
 FAX # (563)589-2776

SIZE: B
 MODEL NUMBER: 2100A001
 REV: -


SCALE: 1/4" = 1' PART # SHEET 1 of 1

PANELS SECURE TO POST USING METAL CLIPS AND SELF TAPPING SCREWS
 PRE-DRILLED POST HOLES ALLOW EASY INSTALLATION

PANELS ARE STACKED TO ACHIEVE DESIRED HEIGHT
 90° BEND PROVIDES PANEL RIGIDITY

STANDARD WIDTH 94"

CUSTOM WIDTH

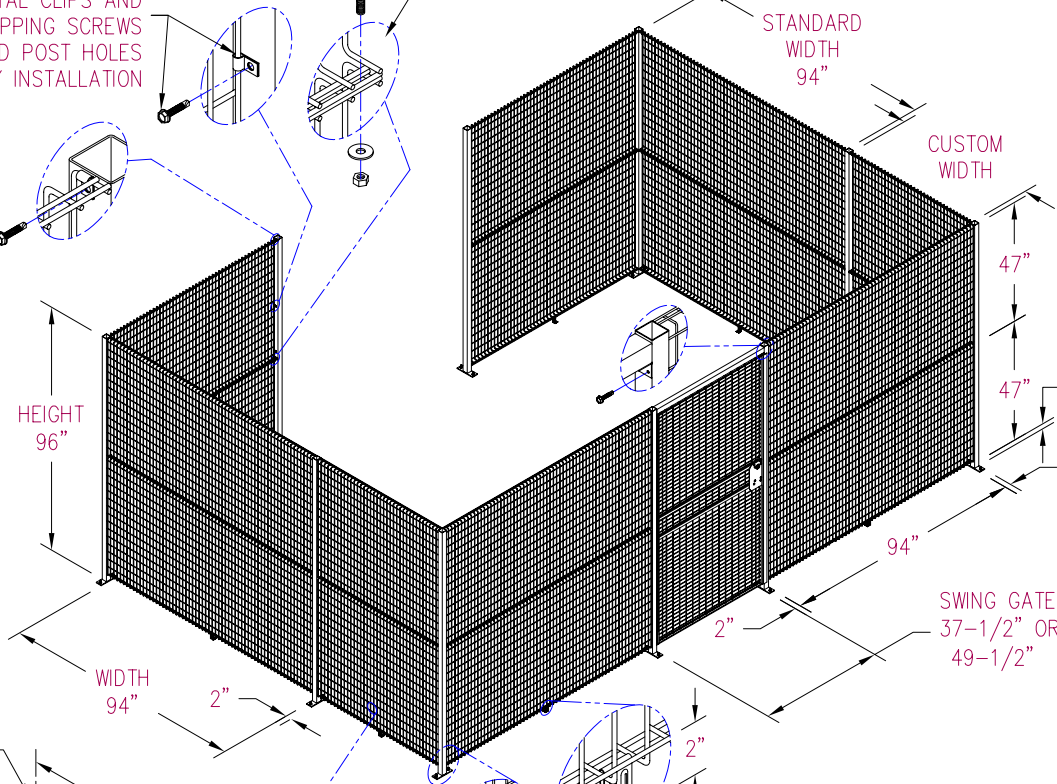


WELDED WIRE WILL NOT UNRAVEL WHEN CUT

PANEL-TO-FLOOR MOUNTING CLIP CENTERED BETWEEN POSTS #14 SCREW & PLASTIC ANCHOR

©2004 RITE-HITE DOORS INC.

CONFIDENTIAL

THIS DOCUMENT IS THE PROPERTY OF RITE-HITE DOORS INC. SUBJECT MATTER HEREIN IS CONFIDENTIAL. DO NOT USE, REPRODUCE, COPY OR DISCLOSE EXCEPT WITH WRITTEN CONSENT OF RITE-HITE DOORS INC.

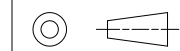

4

3

2

1

B

B

A

A