

4

3

DWG NO 2100A002

SHEET 1 of 1 REV 0

1

NEXT ASSEMBLY

REVISION HISTORY

REV	DESCRIPTION	ECN	DATE	BY	APPROVED
-		-			


PANELS SECURE TO POST USING METAL CLIPS AND SELF TAPPING SCREWS
PRE-DRILLED POST HOLES ALLOW EASY INSTALLATION

PANELS ARE STACKED TO ACHIEVE DESIRED HEIGHT
90° BEND PROVIDES PANEL RIGIDITY

ROBO-GUARD FENCING

- 8 GAUGE (Ø.186") STEEL WELDED WIRE PANELS
- POWDER COAT BLACK OR GALVANIZED
- 2" X 2" STEEL POSTS POWDER COAT YELLOW
- SWING GATES WITH LOCK AND UNIVERSAL LATCH
- OPTIONAL SWING GATE INTERLOCK SWITCH
- CONSULT APPLICATIONS FOR A CUSTOMIZED LAYOUT
- STANDARD COMPONENTS

PANELS		PANEL CLIPS	POSTS HEIGHT	SWING GATES	
WIDTH	HEIGHT			WIDTH	HEIGHT
94" X 47"		6	5'	3' X 4'	
94" X 36"		4	8'	4' X 4'	
94" X 24"		4		3' X 8'	
94" X 12"		4		4' X 8'	

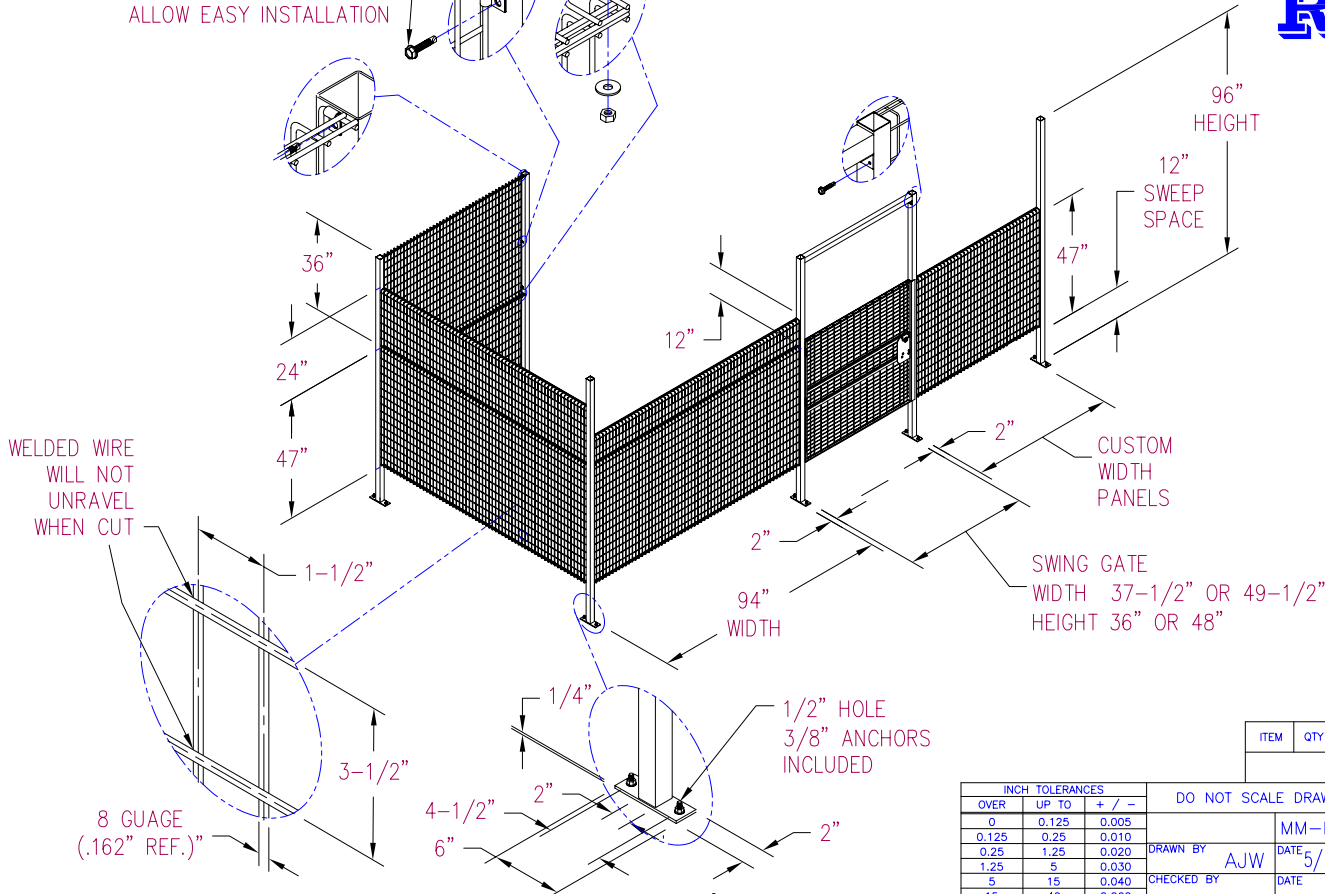

ITEM	QTY	PART NO.	DESCRIPTION
PARTS LIST / MATERIAL			

INCH TOLERANCES			DO NOT SCALE DRAWING	
OVER	UP TO	+ / -	MM-DD-YY	
0	0.125	0.005	DRAWN BY AJW	DATE 5/10/2004
0.125	0.25	0.010	CHECKED BY	DATE
0.25	1.25	0.020	APPROVED BY	DATE
1.25	5	0.030	INITIAL ECN 4347	
5	15	0.040	DATE ISSUED 5/3/2004	
15	40	0.060	REF	
40	80	0.100		
80	-	0.125		
ANGLES FINISH +/- 1 DEG				


RITE-HITE[®] DOORS INC.

TITLE: ARCHITECTURAL APPROVAL ROBO-GUARD
 PHONE# (800)553-5560 (563)587-4401
 FAX # (563)589-2776

SIZE B MODEL NUMBER 2100A002 REV -
 SCALE 1/4" = 1' PART # SHEET 1 of 1

CONFIDENTIAL

THIS DOCUMENT IS THE PROPERTY OF RITE-HITE DOORS INC. SUBJECT MATTER HEREIN IS CONFIDENTIAL. DO NOT USE, REPRODUCE, COPY OR DISCLOSE EXCEPT WITH WRITTEN CONSENT OF RITE-HITE DOORS INC.

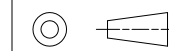

4

3

2

1

B

B

A

A